


KETRA

3815 S. CAPITAL OF TEXAS HWY
SUITE 100
AUSTIN, TX 78704
P: 512.347.1100

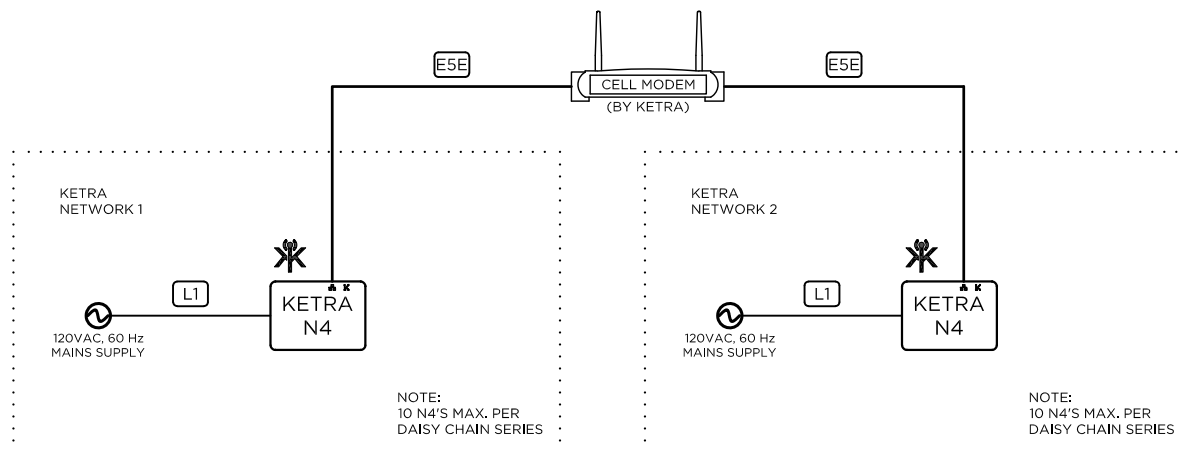

GENERAL NOTES:

1. KETRANET MESH IS KETRA'S WIRELESS CONTROL PROTOCOL.
2. A NODE IS A KETRANET MESH ENABLED WIRELESS DEVICE.
3. 50 KETRANET MESH NODES MAX. PER INSTALLATION NETWORK.
4. ALL KETRANET MESH NODES TO BE INSTALLED WITHIN 50'-0" RANGE OF THE NEAREST NODE.
5. 10 N4'S MAX. PER DAISY CHAIN SERIES.

FOR REFERENCE ONLY
NOT FOR
CONSTRUCTION

DRAWING TYPE: WD

DRAWING #:

REVISION #: 00

DATE: 01/06/2017

DRAWN BY: CEH

CHECKED BY: GEB

SCALE: NTS

SHEET NAME
KETRA
MULTI-NETWORKS,
N4, CELL MODEM

SHEET

1 OF 1

KEY

- | | |
|-----|--------------------------------|
| L1 | 12 AWG, 3 WIRE |
| E5E | CAT5E, 4 PAIR, UNSHIELDED |
| | KETRANET MESH WIRELESS NETWORK |