

KETRA

3815 S. CAPITAL OF TEXAS HWY
 SUITE 100
 AUSTIN, TX 78704
 P: 512.347.1100

GENERAL NOTES:

1. KETRANET MESH IS KETRA'S WIRELESS CONTROL PROTOCOL.
2. A NODE IS A KETRANET MESH ENABLED WIRELESS DEVICE.
3. 50 KETRANET MESH NODES MAX. PER INSTALLATION NETWORK.
4. ALL KETRANET MESH NODES TO BE INSTALLED WITHIN 50'-0" RANGE OF THE NEAREST NODE.
5. 10 N4'S MAX. PER DAISY CHAIN SERIES.


FOR REFERENCE ONLY
 NOT FOR
 CONSTRUCTION

DRAWING TYPE: WD
 DRAWING #:
 REVISION #: 00
 DATE: 01/03/2017
 DRAWN BY: CEH
 CHECKED BY: LEB
 SCALE: NTS

SHEET NAME
 KETRA
 MULTI-NETWORKS, N4,
 N4, SWITCH, CELL MODEM

SHEET

1 OF 1

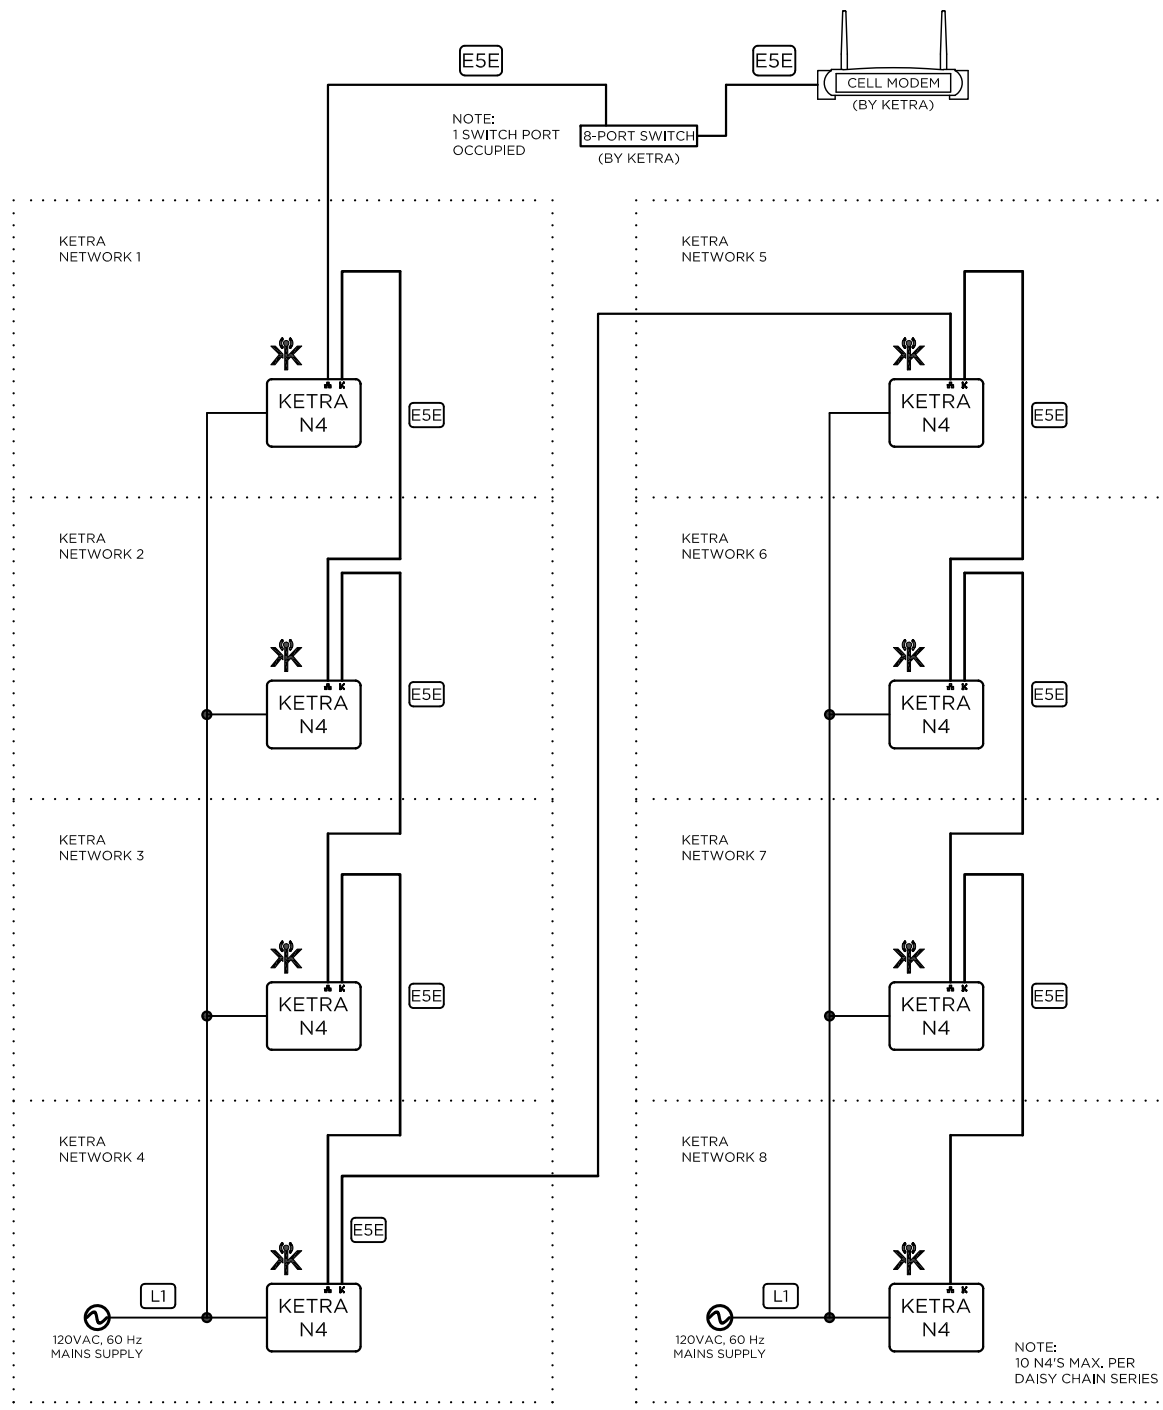

KEY	
	12 AWG, 3 WIRE
	CAT5E, 4 PAIR, UNSHIELDED
	KETRANET MESH WIRELESS NETWORK