

KETRA

3815 S. CAPITAL OF TEXAS HWY
SUITE 100
AUSTIN, TX 78704
P: 512.347.1100

GENERAL NOTES:

1. KETRANET MESH IS KETRA'S WIRELESS CONTROL PROTOCOL.
2. A NODE IS A KETRANET MESH ENABLED WIRELESS DEVICE.
3. 50 KETRANET MESH NODES MAX. PER INSTALLATION NETWORK.
4. ALL KETRANET MESH NODES TO BE INSTALLED WITHIN 50'-0" RANGE OF THE NEAREST NODE.

FOR REFERENCE ONLY
NOT FOR
CONSTRUCTION


DRAWING TYPE: WD
DRAWING #:
REVISION #: 00
DATE: 04/06/2016
DRAWN BY: CEH
CHECKED BY: GEB
SCALE: NTS

SHEET NAME

KETRA N3, A20
TO ENLIGHTED

SHEET

1 OF 1

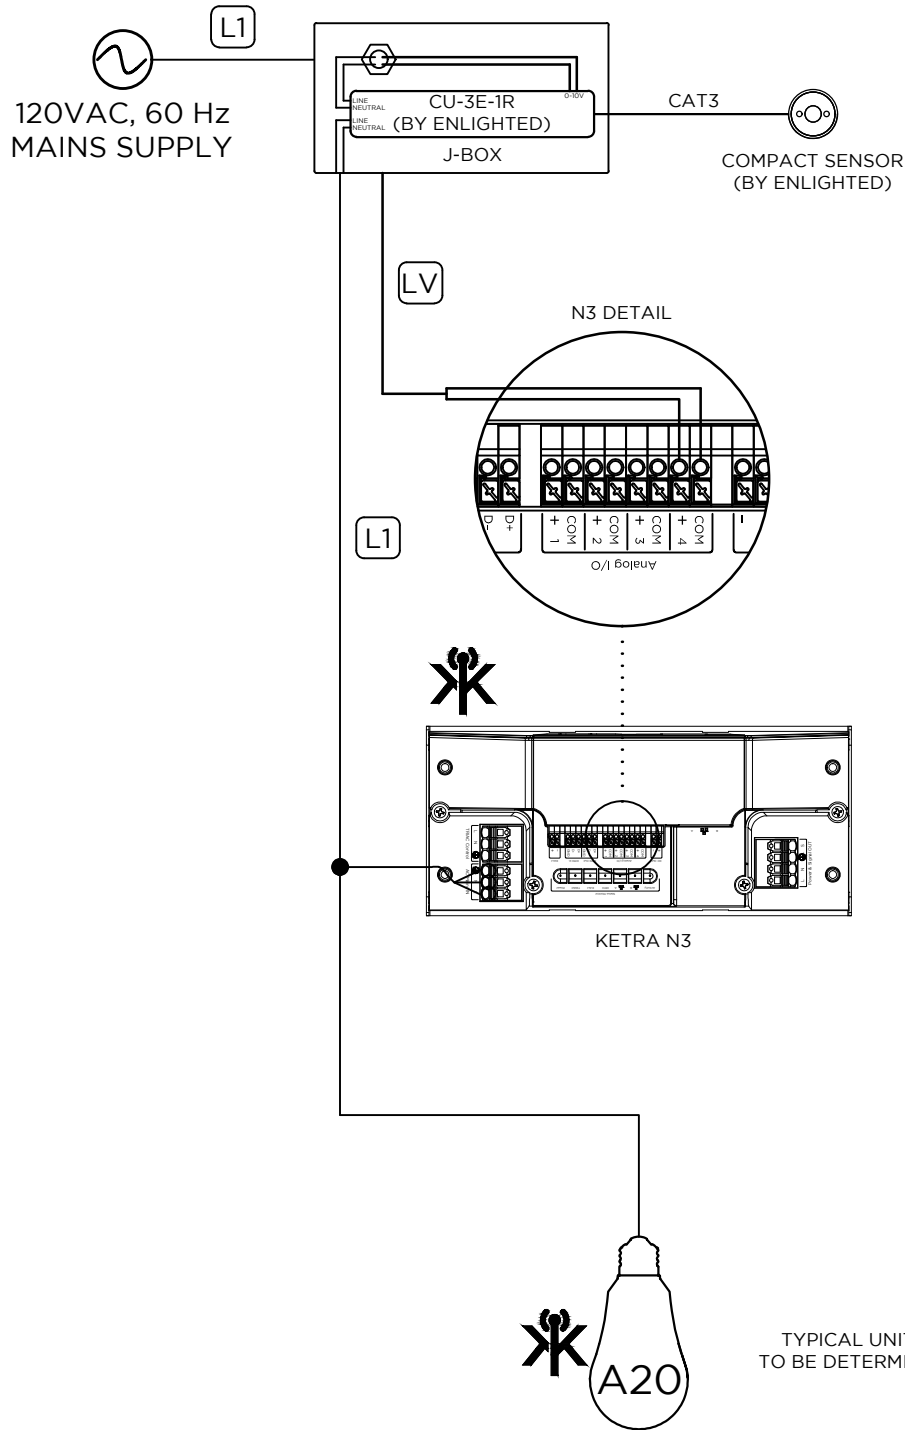

50 KETRANET MESH NODES
PER INSTALLATION NETWORK

TYPICAL UNITS
TO BE DETERMINED

KEY	
L1	12 AWG, 3 WIRE *
LV	16-24 AWG, 2 WIRE *
✱	KETRANET MESH WIRELESS NETWORK
CAT3	CAT3 SENSOR CABLE *

* TO BE PROVIDED BY OTHERS