

KETRA

3815 S. CAPITAL OF TEXAS HWY
SUITE 100
AUSTIN, TX 78704
P: 512.347.1100

GENERAL NOTES:



1. KETRANET MESH IS KETRA'S WIRELESS CONTROL PROTOCOL.
2. A NODE IS A KETRANET MESH ENABLED WIRELESS DEVICE.
3. 50 KETRANET MESH NODES MAX. PER INSTALLATION NETWORK.
4. ALL KETRANET MESH NODES TO BE INSTALLED WITHIN 50'-0" RANGE OF THE NEAREST NODE.
5. KETRA N3 CAN BE CONFIGURED FOR NORMALLY OPEN OR NORMALLY CLOSE OPERATION.

FOR REFERENCE ONLY
NOT FOR
CONSTRUCTION


DRAWING TYPE: WD
DRAWING #:
REVISION #: 02
DATE: 12/09/2016
DRAWN BY: CEH
CHECKED BY: TH
SCALE: NTS

SHEET NAME
KETRA N3,
KL14, RECEPTACLE


SHEET
1 OF 1

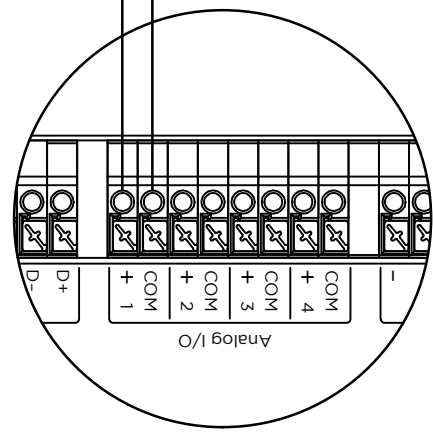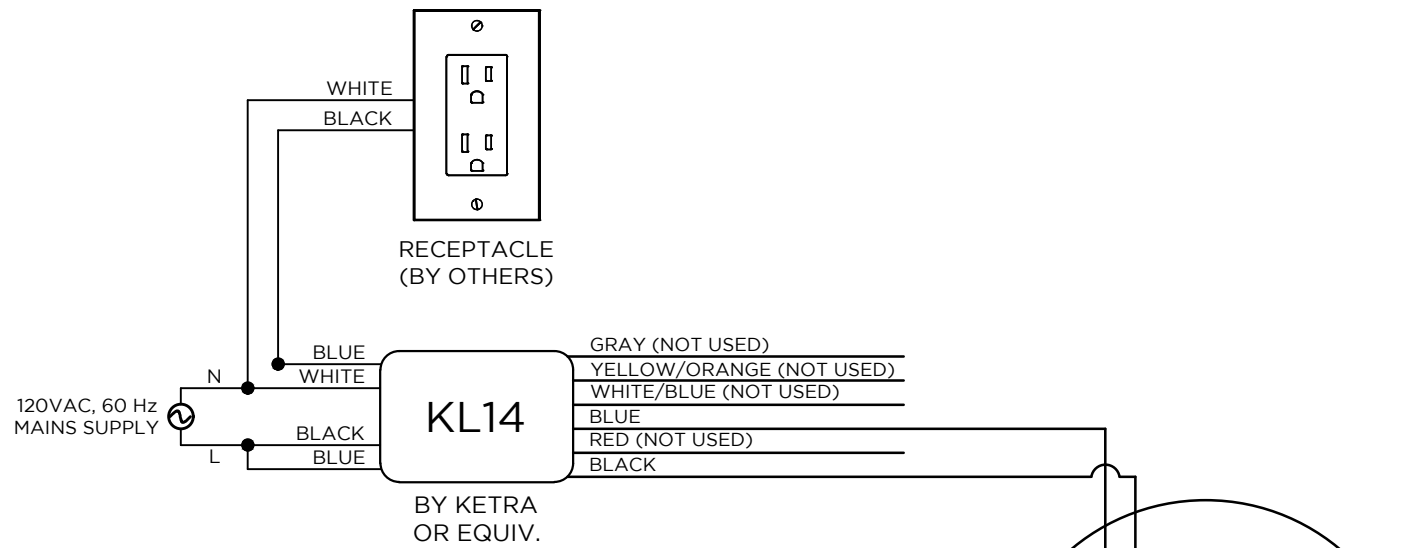

N3 DETAIL VIEW

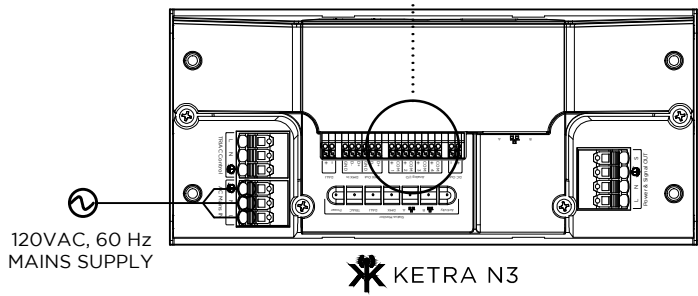

KEY

 KETRANET MESH
WIRELESS NETWORK