

# KETRA

3815 S. CAPITAL OF TEXAS HWY  
SUITE 100  
AUSTIN, TX 78704  
P: 512.347.1100

**GENERAL NOTES:**

1. KETRANET MESH IS KETRA'S WIRELESS CONTROL PROTOCOL.
2. A NODE IS A KETRANET MESH ENABLED WIRELESS DEVICE.
3. 50 KETRANET MESH NODES MAX. PER INSTALLATION NETWORK.
4. ALL KETRANET MESH NODES TO BE INSTALLED WITHIN 50'-0" RANGE OF THE NEAREST NODE.


FOR REFERENCE ONLY  
NOT FOR  
CONSTRUCTION

DRAWING TYPE: OL  
DRAWING #:  
REVISION #: 00  
DATE: 04/04/2016  
DRAWN BY: CEH  
CHECKED BY: GEB  
SCALE: NTS

SHEET NAME  
KETRA N3,  
RETROFIT LAMPS  
TO ENLIGHTED

SHEET

1 OF 1

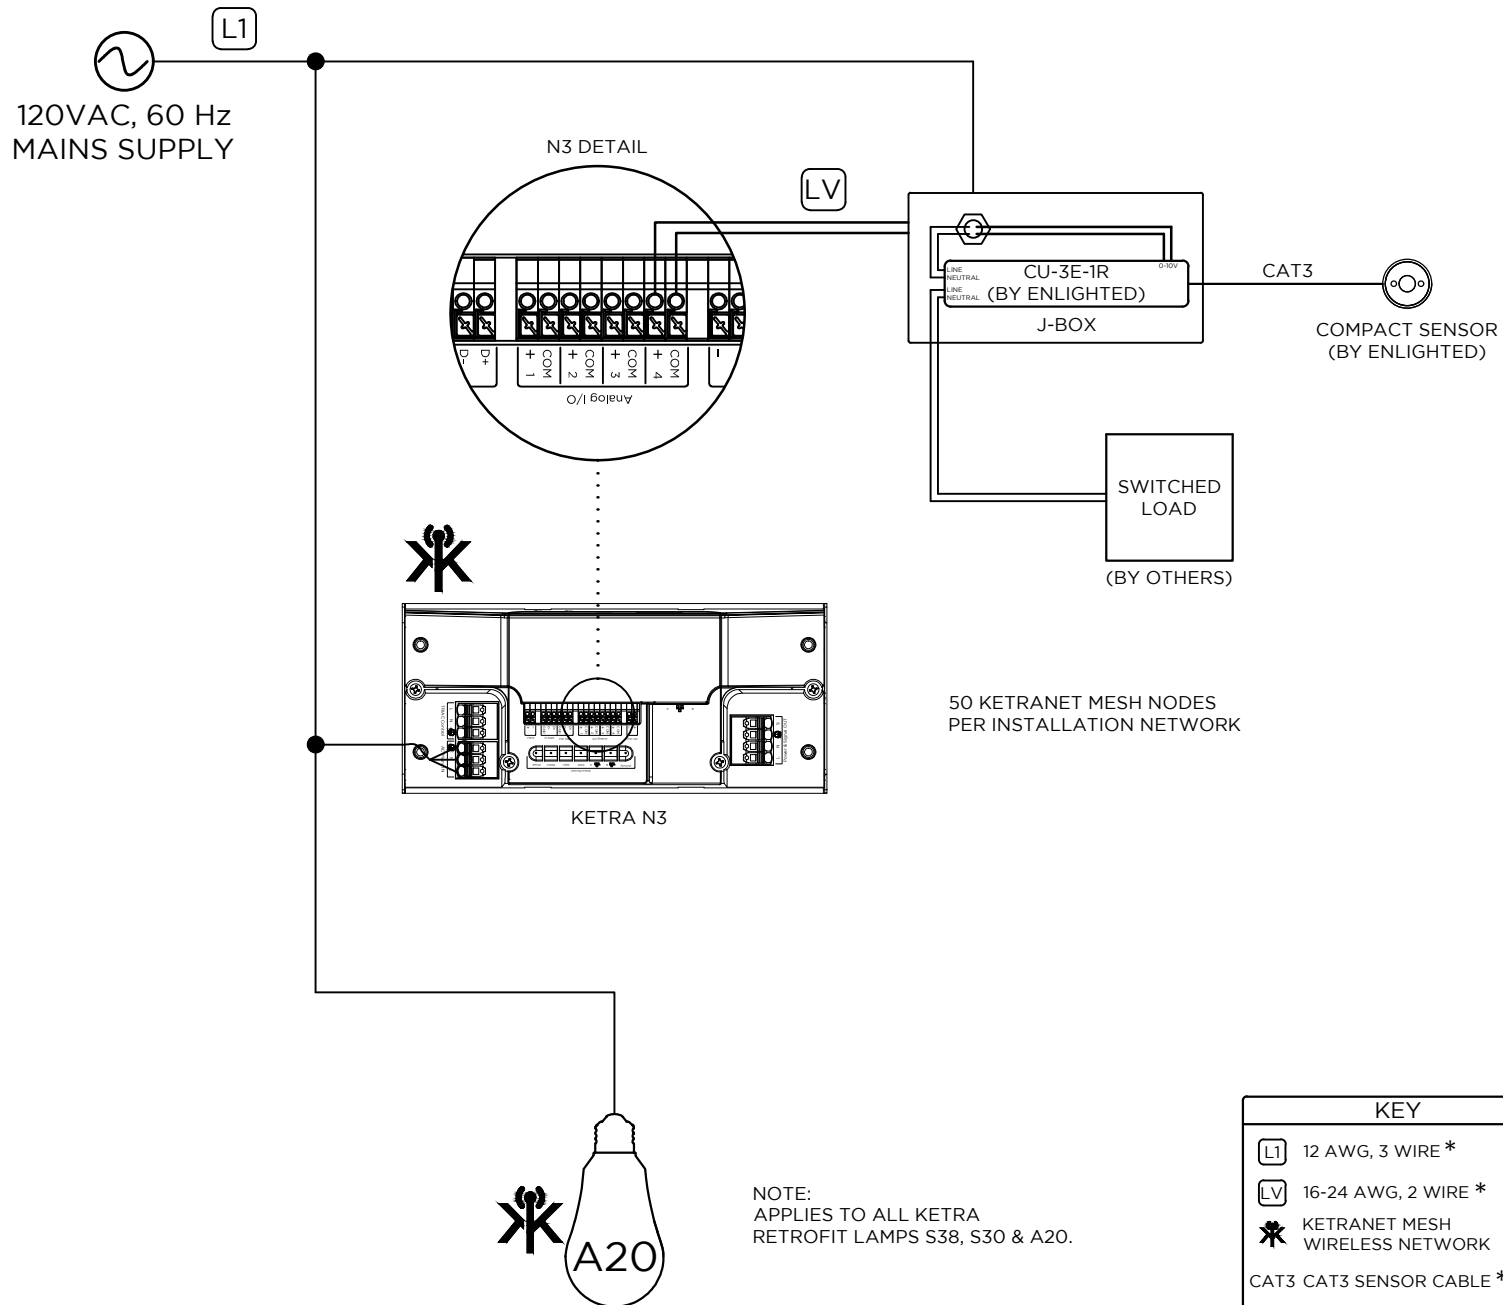

KEY	
L1	12 AWG, 3 WIRE *
LV	16-24 AWG, 2 WIRE *
✱	KETRANET MESH WIRELESS NETWORK
CAT3 CAT3 SENSOR CABLE *	

\* TO BE PROVIDED BY OTHERS