

# KETRA

3815 S. CAPITAL OF TEXAS HWY  
SUITE 100  
AUSTIN, TX 78704  
P: 512.347.1100

**GENERAL NOTES:**

1. KETRANET MESH IS KETRA'S WIRELESS CONTROL PROTOCOL.
2. A NODE IS A KETRANET MESH ENABLED WIRELESS DEVICE.
3. 50 KETRANET MESH NODES MAX. PER INSTALLATION NETWORK.
4. ALL KETRANET MESH NODES TO BE INSTALLED WITHIN 50'-0" RANGE OF THE NEAREST NODE.


FOR REFERENCE ONLY  
NOT FOR  
CONSTRUCTION

DRAWING TYPE: WD  
DRAWING #:  
REVISION #: 01  
DATE: 06/14/2016  
DRAWN BY: CEH  
CHECKED BY: GEB  
SCALE: NTS

SHEET NAME  
KETRA N3, X1,  
MULTIPLE LED  
DRIVERS, LOAD

SHEET

1 OF 1

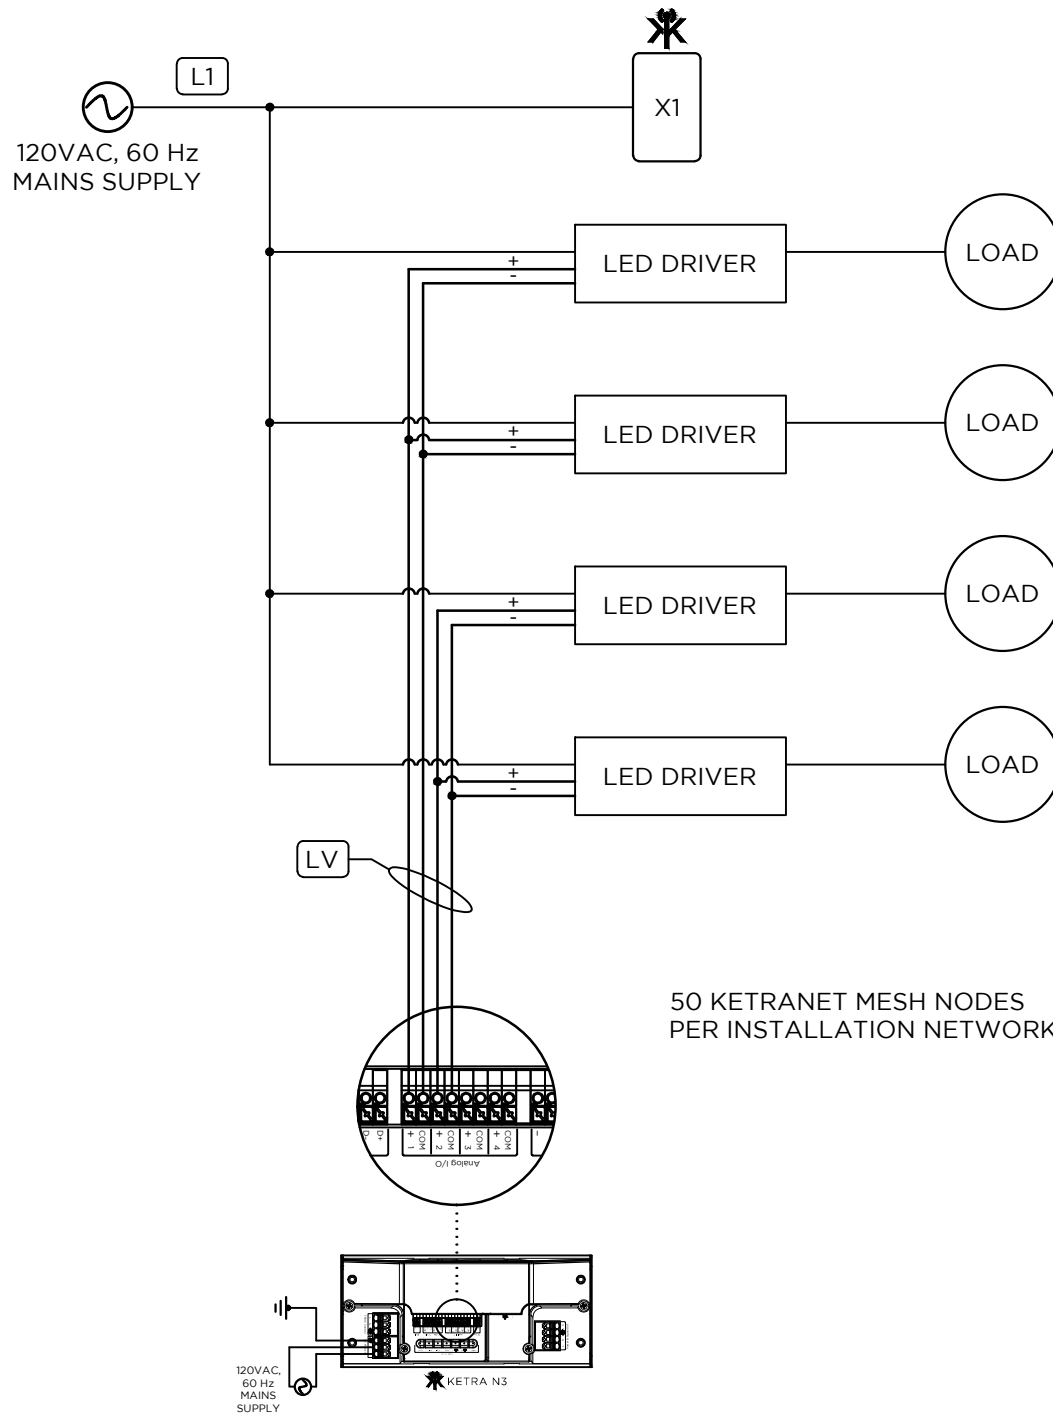

## KEY

L1 12 AWG, 3 WIRE

LV 16-24 AWG, 2 WIRE

KETRANET MESH  
WIRELESS NETWORK