


KETRA

Natural Light. Better Life.™

3815 S. CAPITAL OF TEXAS HWY
SUITE 100
AUSTIN, TX 78704
P: 512.872.4349

GENERAL NOTES:

1. KETRANET MESH IS KETRA'S WIRELESS CONTROL PROTOCOL.
2. A NODE IS A KETRANET MESH ENABLED WIRELESS DEVICE.
3. 50 KETRANET MESH NODES MAX. PER INSTALLATION NETWORK.
4. ALL KETRANET MESH NODES TO BE INSTALLED WITHIN 50'-0" RANGE OF THE NEAREST NODE.
5. 10 N4'S MAX. PER DAISY CHAIN SERIES.

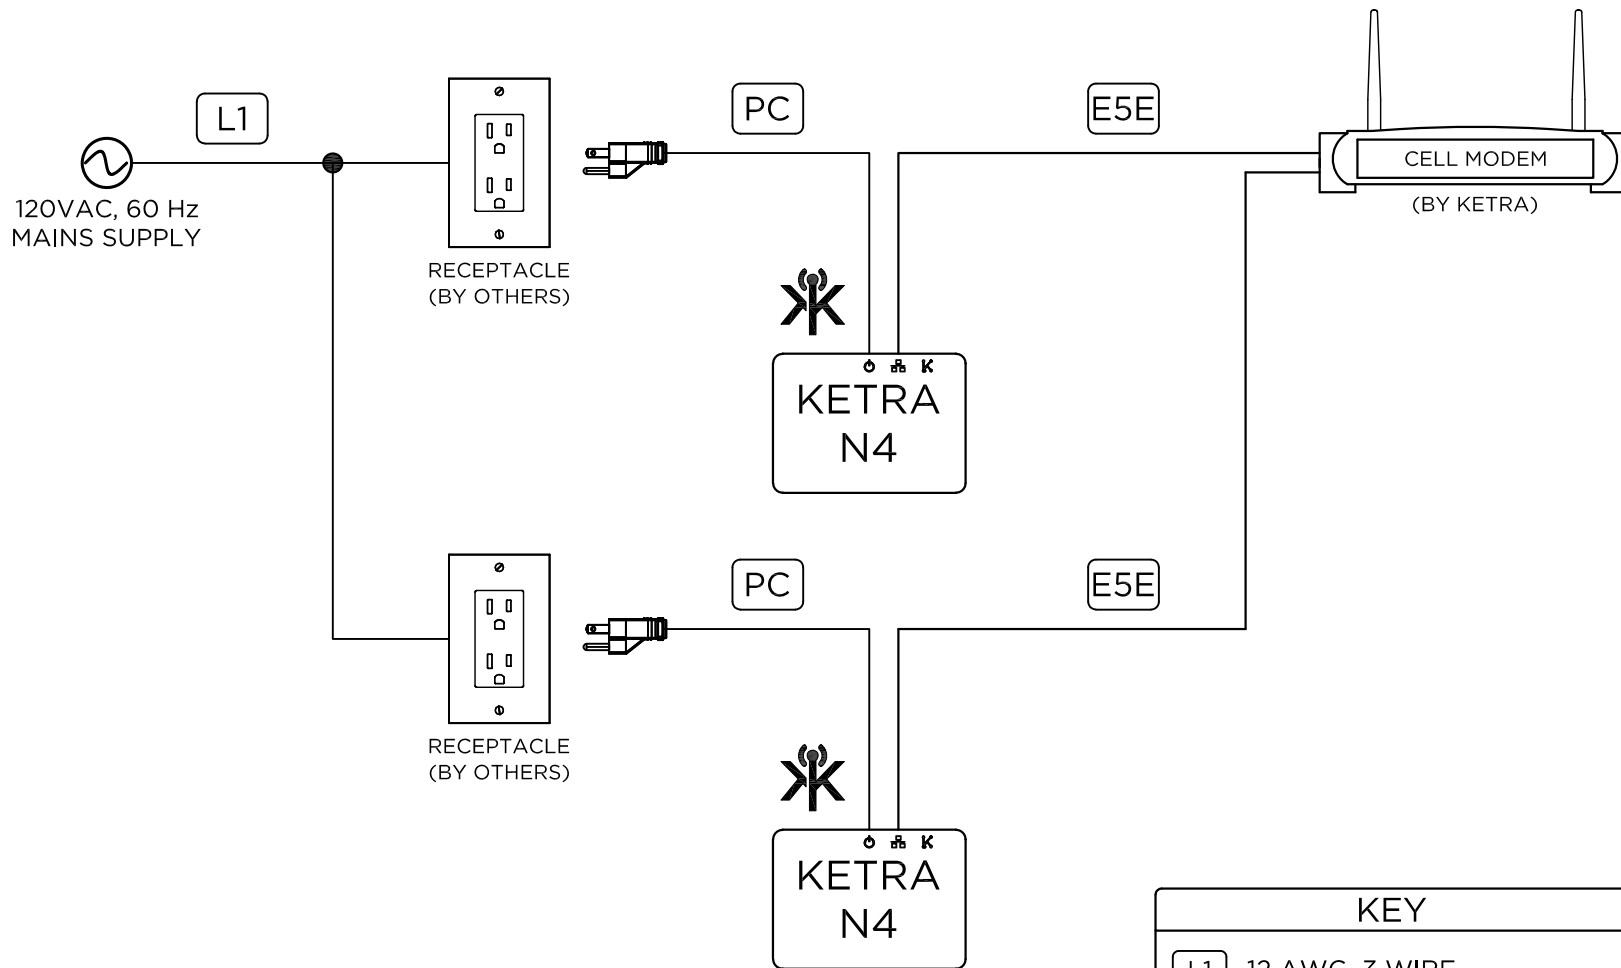

FOR REFERENCE ONLY
NOT FOR
CONSTRUCTION

DRAWING TYPE: WD
DRAWING #:
REVISION #: 01
DATE: 02/21/2016
DRAWN BY: CEH
CHECKED BY: GEB
SCALE: NTS

KEY

L1	12 AWG, 3 WIRE
PC	KETRA POWER CORD
E5E	CAT5E, 4 PAIR, UNSHIELDED
	KETRANET MESH WIRELESS NETWORK

SHEET NAME
KETRA
N4, N4, CELL MODEM

SHEET

1 OF 1