


KEY	
L1	12AWG, 3 WIRE
G2L	KETRA G2 LEADER CABLE
G2J	KETRA G2 JUMPER CABLE
KM	KETRANET MESH WIRELESS NETWORK

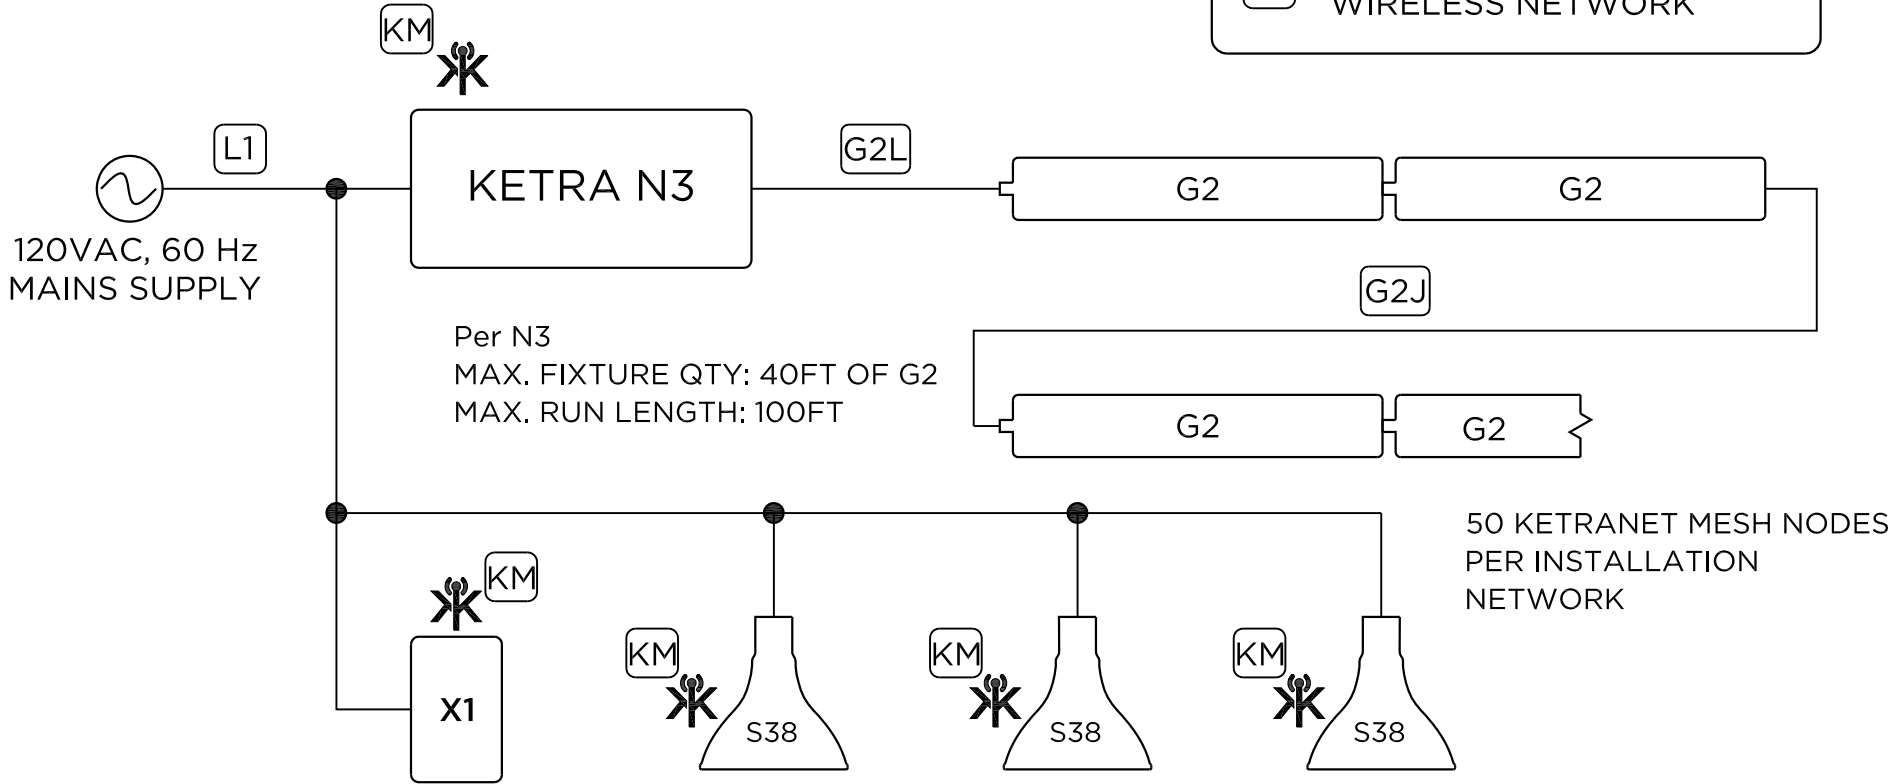

3815 S. CAPITAL OF TEXAS HWY, STE 100, AUSTIN, TX 78704 512.347.1100

TITLE:	KETRA X1, N3 TO G2, S38	WHERE USED:	X1, N3, G2, S38
PROJECT:	ONE-LINE DIAGRAM	NOTES:	40FT G2 MAX PER N3 100FT TOTAL MAX RUN LENGTH
REVISION#:	2	UNITS:	N/A
		PAPER SIZE:	8.5" X11"
		SCALE:	NTS
		DATE:	6/8/15