

KETRA

3815 S. CAPITAL OF TEXAS HWY
SUITE 100
AUSTIN, TX 78704
P: 512.347.1100

GENERAL NOTES:

1. KETRANET MESH IS KETRA'S WIRELESS CONTROL PROTOCOL.
2. A NODE IS A KETRANET MESH ENABLED WIRELESS DEVICE.
3. 50 KETRANET MESH NODES MAX. PER INSTALLATION NETWORK.
4. ALL KETRANET MESH NODES TO BE INSTALLED WITHIN 50'-0" RANGE OF THE NEAREST NODE.
5. 10 N4'S MAX. PER DAISY CHAIN SERIES.

FOR REFERENCE ONLY
NOT FOR
CONSTRUCTION

DRAWING TYPE: WD

DRAWING #:

REVISION #: 00

DATE: 01/03/2017

DRAWN BY: CEH


CHECKED BY: GEB

SCALE: NTS

SHEET NAME
KETRA
MULTI-NETWORKS,
N4, N4, CELL MODEM

SHEET

1 OF 1

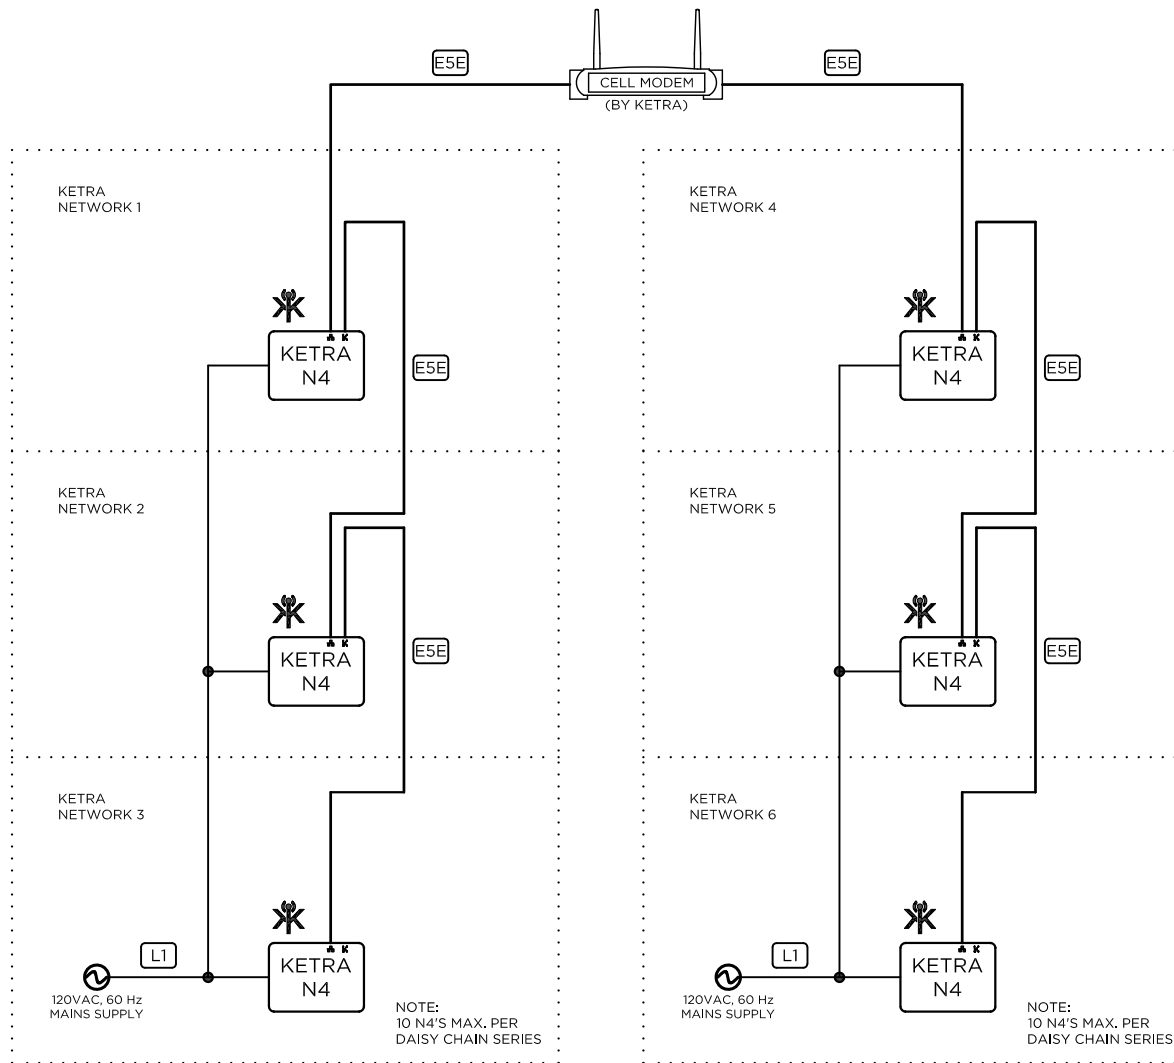

KEY	
	12 AWG, 3 WIRE
	CAT5E, 4 PAIR, UNSHIELDED
	KETRANET MESH WIRELESS NETWORK