


KETRA

Natural Light. Better Life.™

3815 S. CAPITAL OF TEXAS HWY
SUITE 100
AUSTIN, TX 78704
P: 512.872.4349

GENERAL NOTES:

1. KETRANET MESH IS KETRA'S WIRELESS CONTROL PROTOCOL.
2. A NODE IS A KETRANET MESH ENABLED WIRELESS DEVICE.
3. 50 KETRANET MESH NODES MAX. PER INSTALLATION NETWORK.
4. ALL KETRANET MESH NODES TO BE INSTALLED WITHIN 50'-0" RANGE OF THE NEAREST NODE.
5. 10 N4'S MAX. PER DAISY CHAIN SERIES.

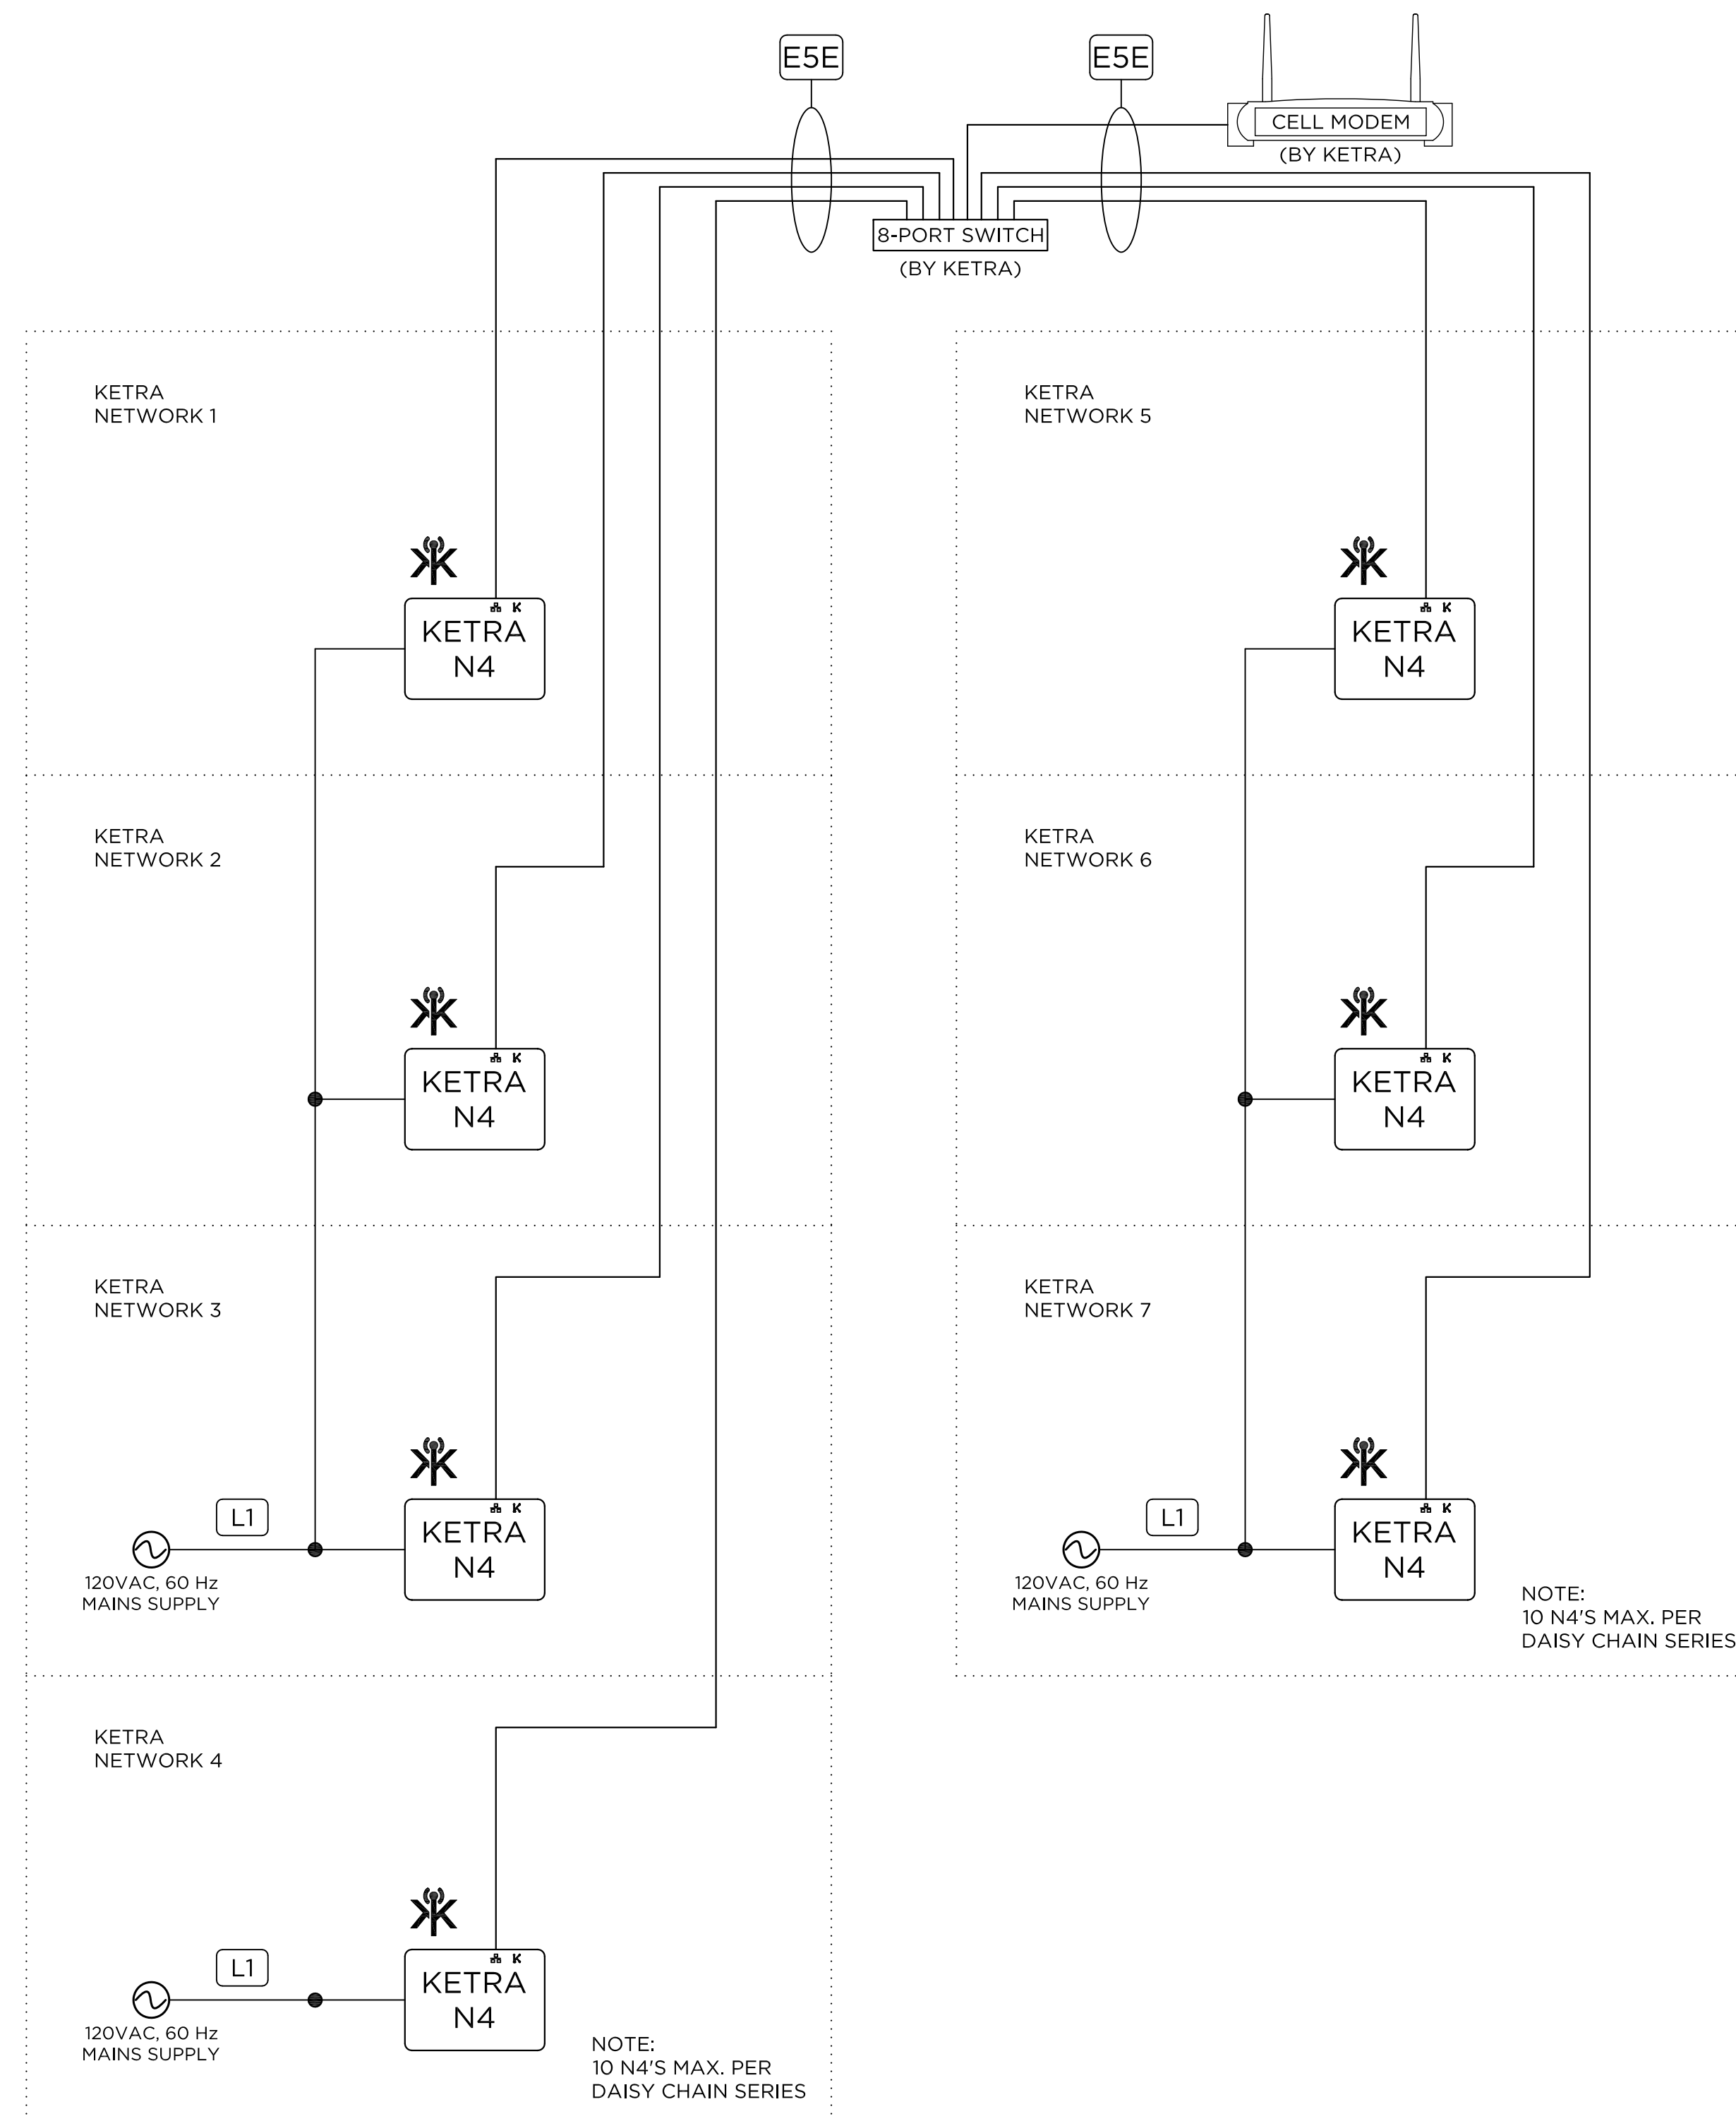

KEY	
L1	12 AWG, 3 WIRE
ESE	CAT5E, 4 PAIR, UNSHIELDED
	KETRANET MESH WIRELESS NETWORK

**FOR REFERENCE ONLY
NOT FOR
CONSTRUCTION**

DRAWING TYPE: WD
DRAWING #:
REVISION #: 00
DATE: 07/15/2016
DRAWN BY: CEH
CHECKED BY: GEB
SCALE: NTS

SHEET NAME
KETRA
MULTI-NETWORKS,
N4, SWITCH, CELL MODEM

SHEET

1 OF 1