

KETRA

3815 S. CAPITAL OF TEXAS HWY
SUITE 100
AUSTIN, TX 78704
P: 512.347.1100

GENERAL NOTES:

1. KETRANET MESH IS KETRA'S WIRELESS CONTROL PROTOCOL.
2. A NODE IS A KETRANET MESH ENABLED WIRELESS DEVICE.
3. 50 KETRANET MESH NODES MAX. PER INSTALLATION NETWORK.
4. ALL KETRANET MESH NODES TO BE INSTALLED WITHIN 50'-0" RANGE OF THE NEAREST NODE.

FOR REFERENCE ONLY
NOT FOR
CONSTRUCTION

DRAWING TYPE: WD

DRAWING #:

REVISION #: 01

DATE: 04/12/2016

DRAWN BY: CEH

CHECKED BY: GEB


SCALE: NTS

SHEET NAME

MULTI N3, DMX CTRL,
WIFI PROGRAMMING

SHEET

1 OF 1

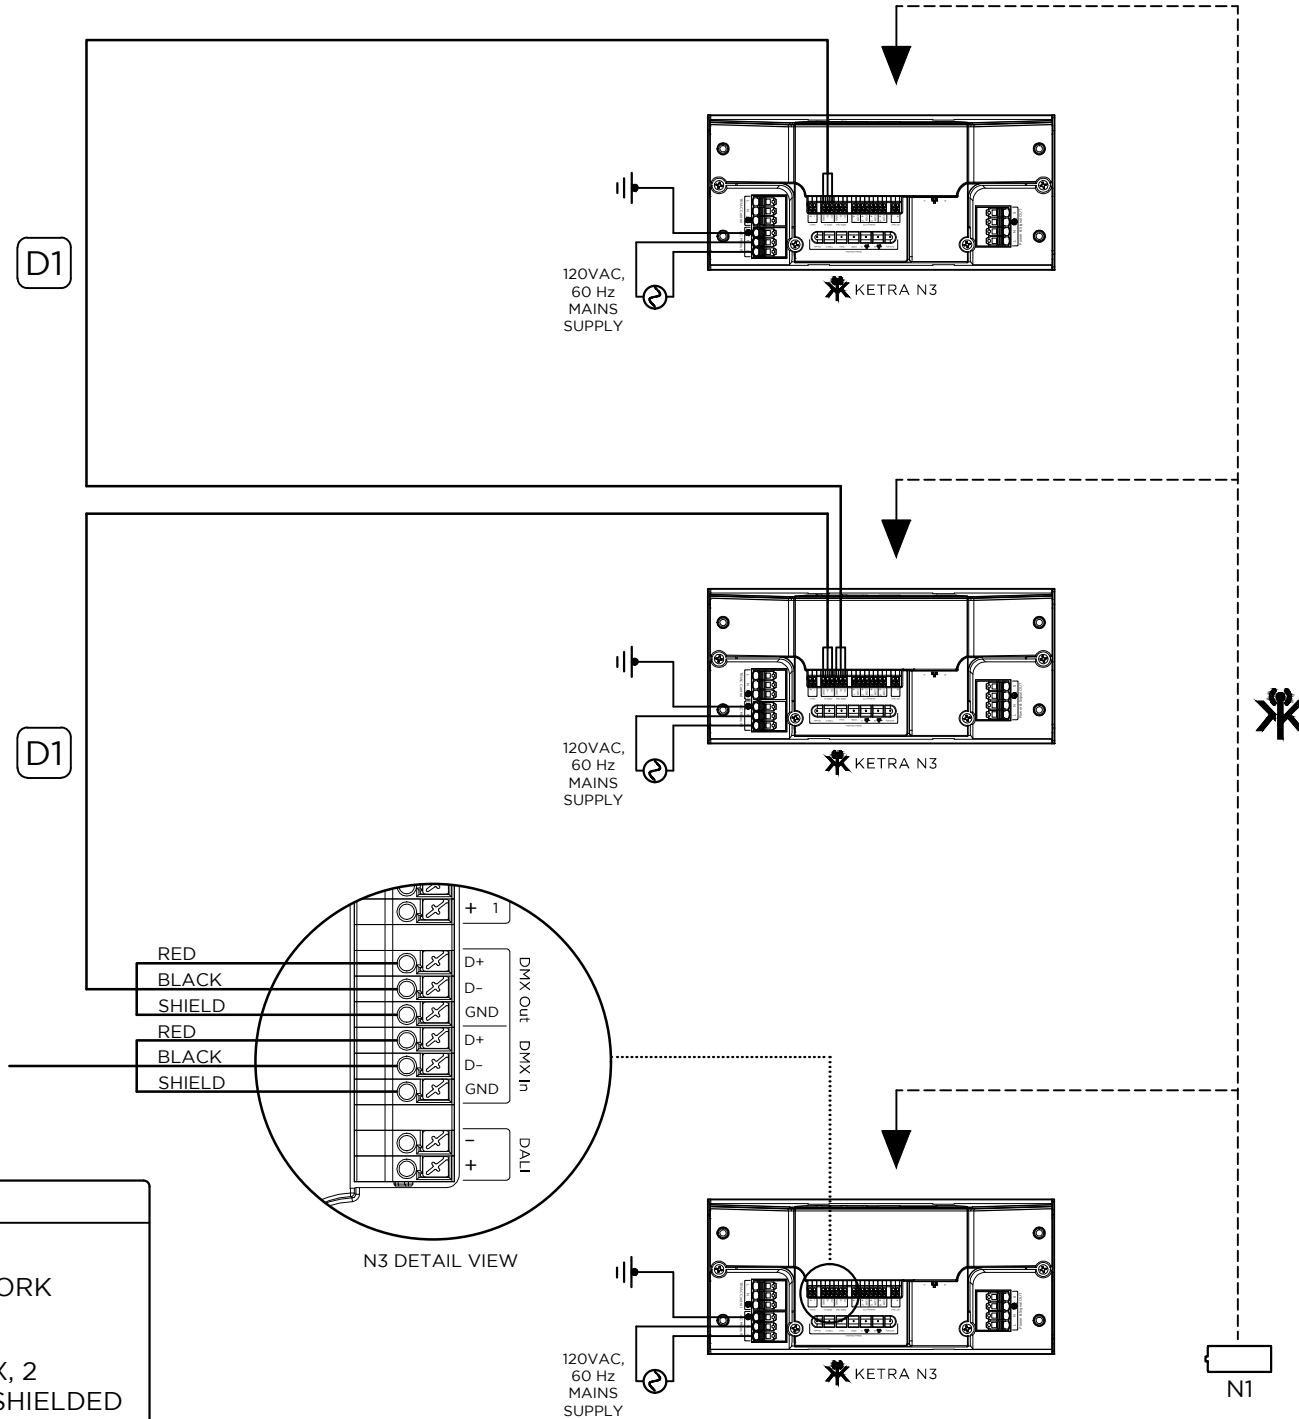

KEY

KETRANET MESH WIRELESS NETWORK

BELDEN-9729 OR EQUIVALENT DMX, 2 TWISTED PAIRS, SHIELDED