

KETRA

3815 S. CAPITAL OF TEXAS HWY
SUITE 100
AUSTIN, TX 78704
P: 512.872.4349

GENERAL NOTES:

1. KETRANET MESH IS KETRA'S WIRELESS CONTROL PROTOCOL.
2. A NODE IS A KETRANET MESH ENABLED WIRELESS DEVICE.
3. 50 KETRANET MESH NODES MAX. PER INSTALLATION NETWORK.
4. ALL KETRANET MESH NODES TO BE INSTALLED WITHIN 50'-0" RANGE OF THE NEAREST NODE.



FOR REFERENCE ONLY
NOT FOR
CONSTRUCTION

DRAWING TYPE: WD
DRAWING #:
REVISION #: 02
DATE: 12/07/2016
DRAWN BY: CEH
CHECKED BY: TH
SCALE: NTS


SHEET NAME
KETRA N3, KL08
DIMMING PHOTOCELL

SHEET

1 OF 1

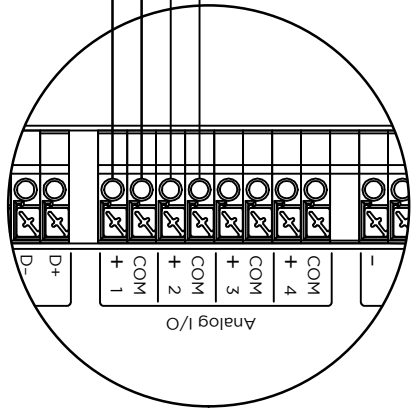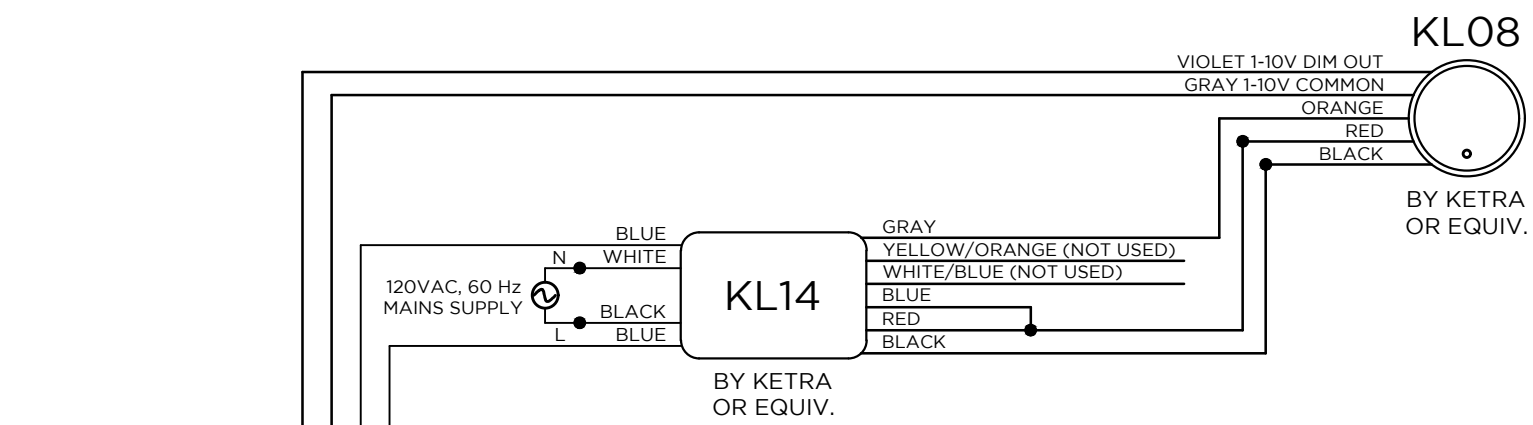

N3 DETAIL VIEW

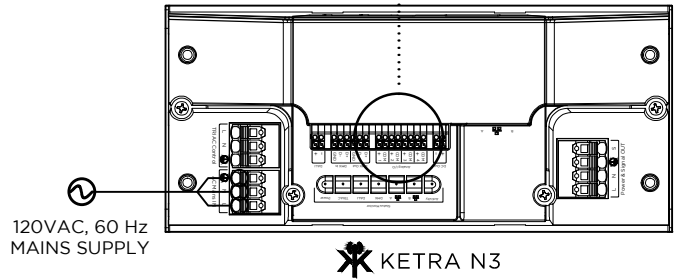

KETRA N3

KEY	
	KETRANET MESH WIRELESS NETWORK