

KETRA

Natural Light. Better Life.™

3815 S. CAPITAL OF TEXAS HWY
SUITE 100
AUSTIN, TX 78704
P: 512.872.4349

GENERAL NOTES:

1. KETRANET MESH IS KETRA'S WIRELESS CONTROL PROTOCOL.
2. A NODE IS A KETRANET MESH ENABLED WIRELESS DEVICE.
3. 50 KETRANET MESH NODES MAX. PER INSTALLATION NETWORK.
4. ALL KETRANET MESH NODES TO BE INSTALLED WITHIN 50'-0" RANGE OF THE NEAREST NODE.



FOR REFERENCE ONLY
NOT FOR
CONSTRUCTION

DRAWING TYPE: WD
DRAWING #:
REVISION #: 00
DATE: 03/06/2017
DRAWN BY: LEB
CHECKED BY: CEH
SCALE: NTS

SHEET NAME
KETRA
N3, KA01,
KL17 / KL18

SHEET

1 OF 1

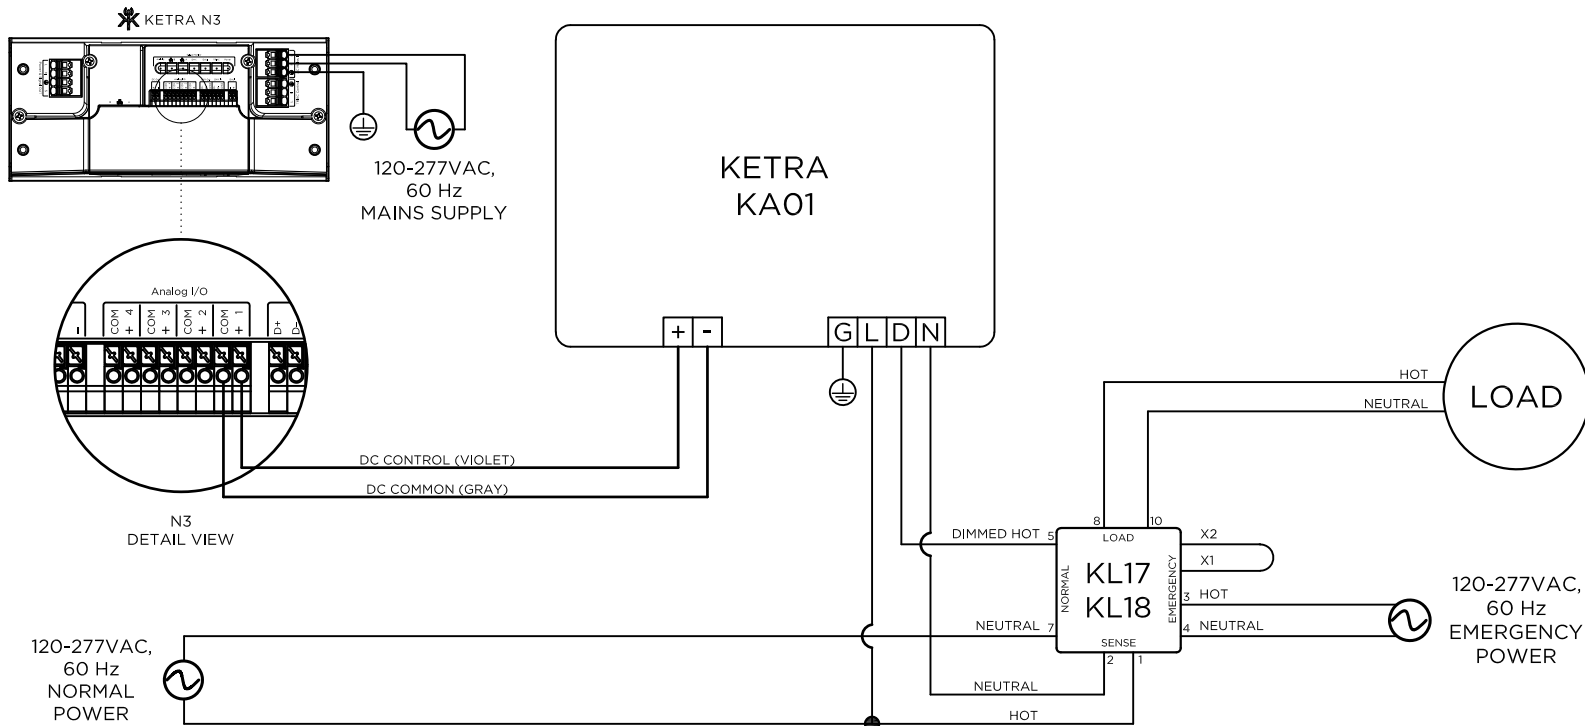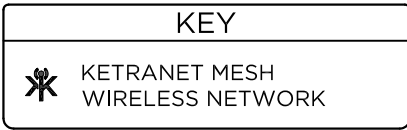

NOTE:
SPECIFY KL17 FOR 120V
LUMINAIRE CONTROL
OR KL08 FOR 277V
LUMINAIRE CONTROL