

KETRA

3815 S. CAPITAL OF TEXAS HWY
 SUITE 100
 AUSTIN, TX 78704
 P: 512.347.1100

GENERAL NOTES:

1. KETRANET MESH IS KETRA'S WIRELESS CONTROL PROTOCOL.
2. A NODE IS A KETRANET MESH ENABLED WIRELESS DEVICE.
3. 50 KETRANET MESH NODES MAX. PER INSTALLATION NETWORK.
4. ALL KETRANET MESH NODES TO BE INSTALLED WITHIN 50'-0" RANGE OF THE NEAREST NODE.


FOR REFERENCE ONLY
 NOT FOR
 CONSTRUCTION


DRAWING TYPE: WD
 DRAWING #:
 REVISION #: 02
 DATE: 04/15/2016
 DRAWN BY: CEH
 CHECKED BY: GEB
 SCALE: NTS

SHEET NAME
 KETRA N3,
 PHPM-WBX, BCI-0-10V,
 DIMMING CONTROL, LOAD

SHEET

1 OF 1

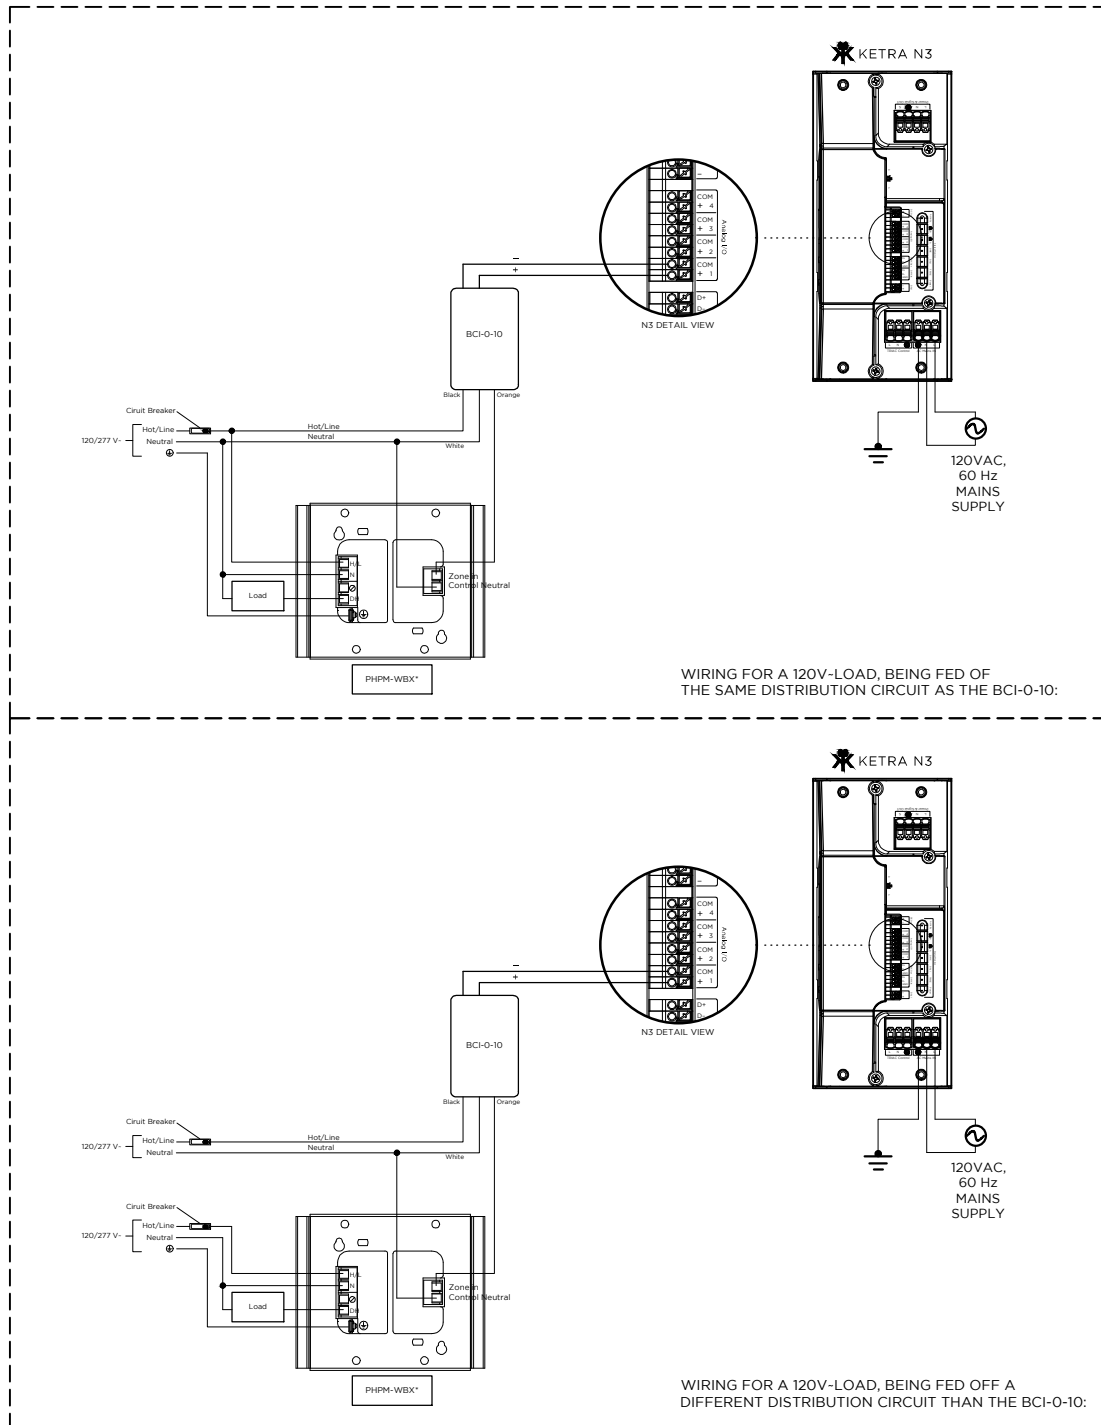

KEY	
	KETRANET MESH WIRELESS NETWORK