


KETRA

3815 S. CAPITAL OF TEXAS HWY
SUITE 100
AUSTIN, TX 78704
P: 512.872.4349

GENERAL NOTES:

1. KETRANET MESH IS KETRA'S WIRELESS CONTROL PROTOCOL.
2. A NODE IS A KETRANET MESH ENABLED WIRELESS DEVICE.
3. 50 KETRANET MESH NODES MAX. PER INSTALLATION NETWORK.
4. ALL KETRANET MESH NODES TO BE INSTALLED WITHIN 50'-0" RANGE OF THE NEAREST NODE.

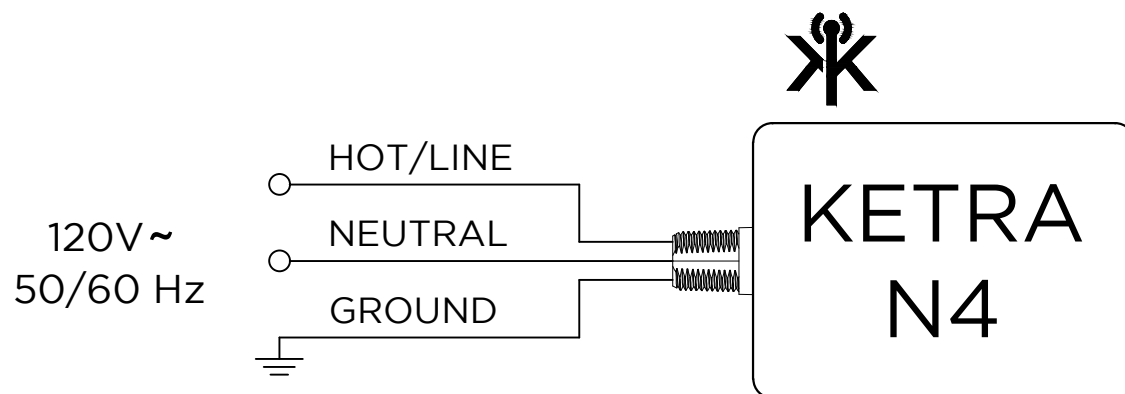

FOR REFERENCE ONLY
NOT FOR
CONSTRUCTION

DRAWING TYPE: WD

DRAWING #:

REVISION #: 00

DATE: 07/11/2016

DRAWN BY: CEH

CHECKED BY: GEB

SCALE: NTS

SHEET NAME

KETRA
N4, CONDUIT

SHEET

1 OF 1

KEY

 KETRANET MESH
WIRELESS NETWORK